



PROPOSED BUILDING
SQ FT: 2512

BUILDING SET BACK
PROPERTY LINE

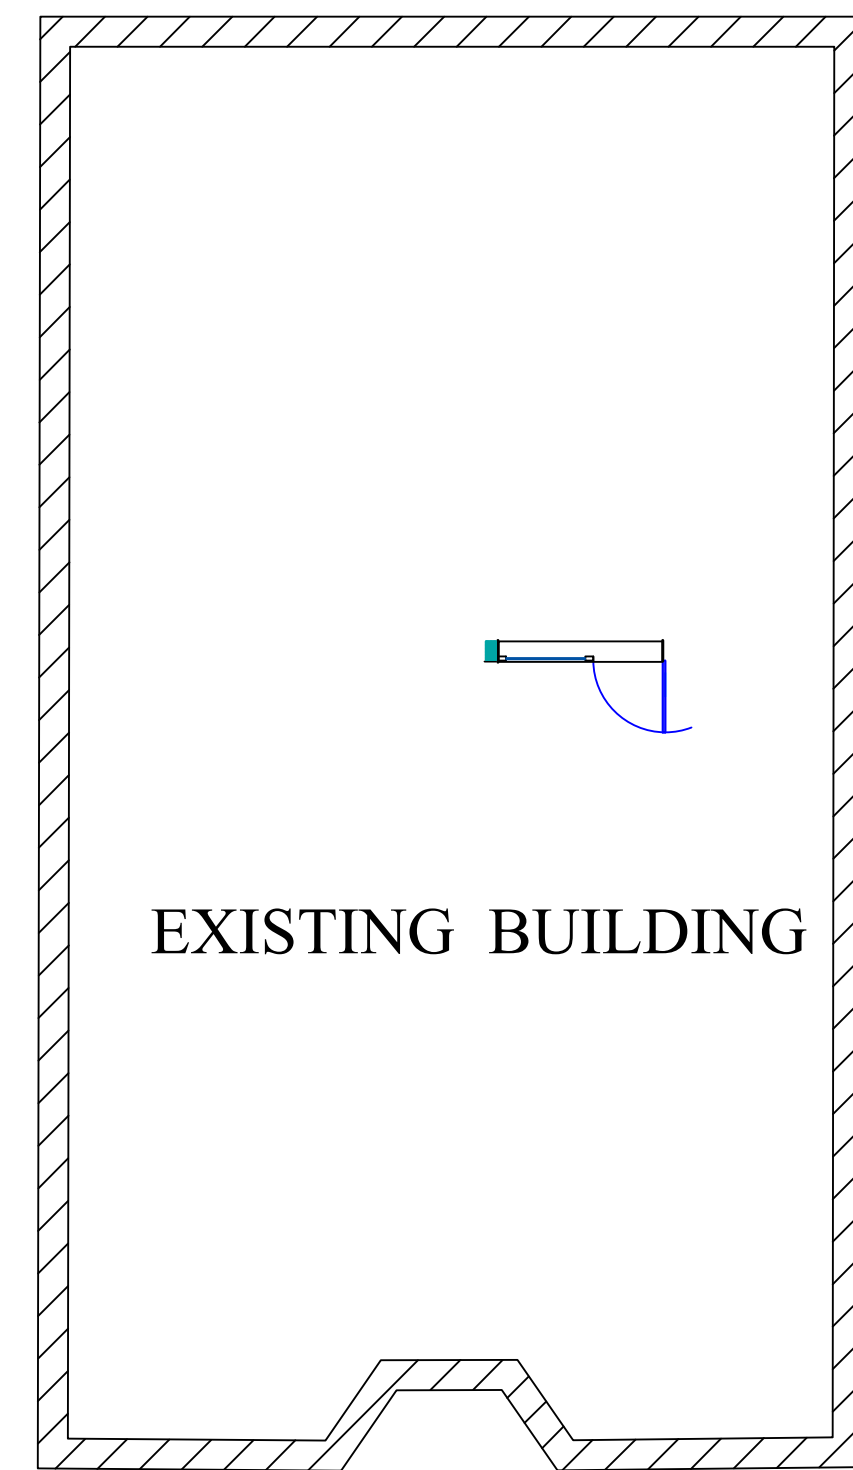


EXISTING BUILDING

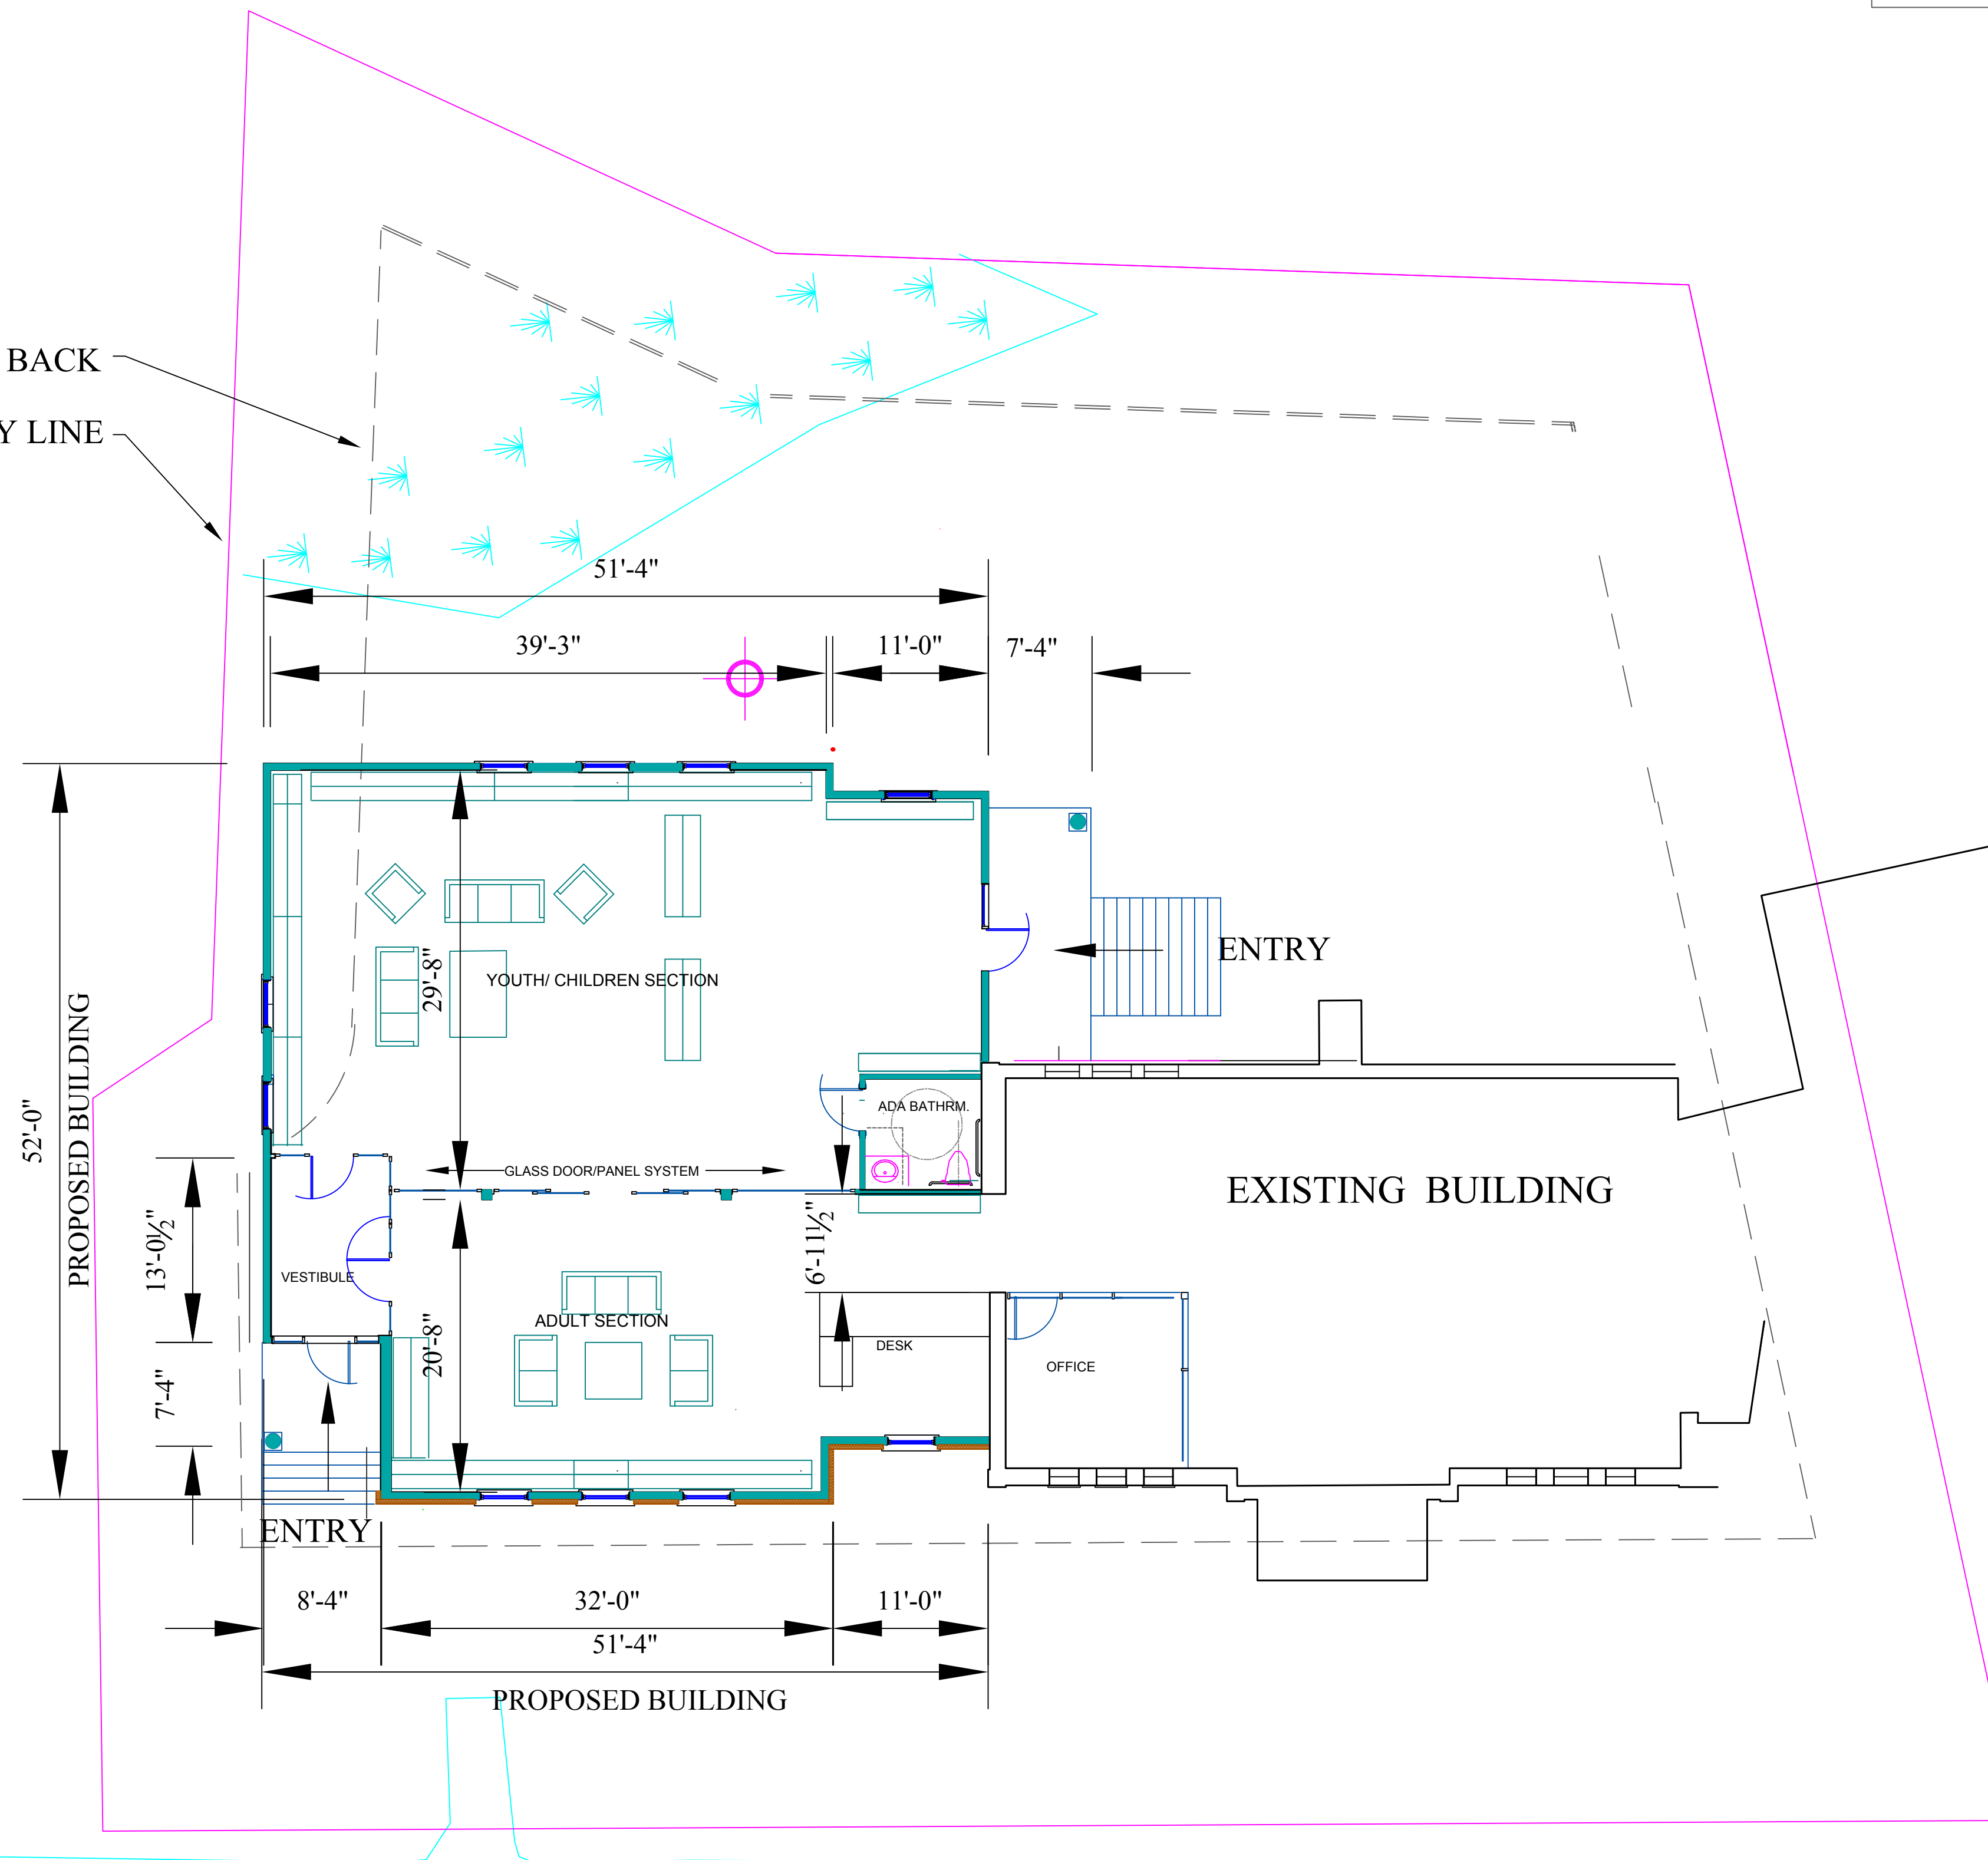

GAFNEY LIBRARY ADDITION
14 HIGH STREET
SANBORNVILLE

FLOOR PLAN
SCALE: 1/8"=1'-0"

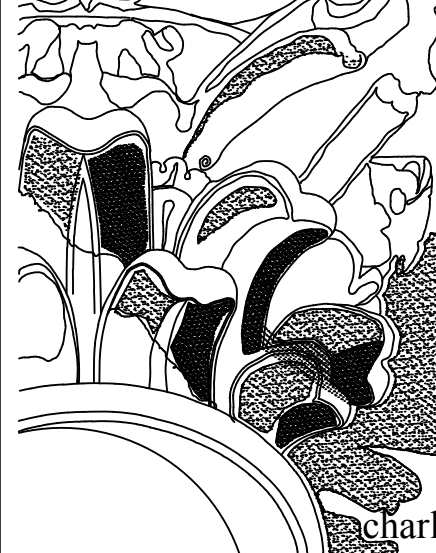

CHARLES HOYT DESIGNS
Shingle Style Architecture
493 Ocean Blvd.
Rye, NH 03870
(603) 431-5310
charleshoytdesigns@hotmail.com

7-15-19